


KEY

- Cone
- Sign
- Closed area
- Diversion route

WORKS ACCESS
WORKS EXIT

Works access/ works exit to be risk assessed on site for suitability of location

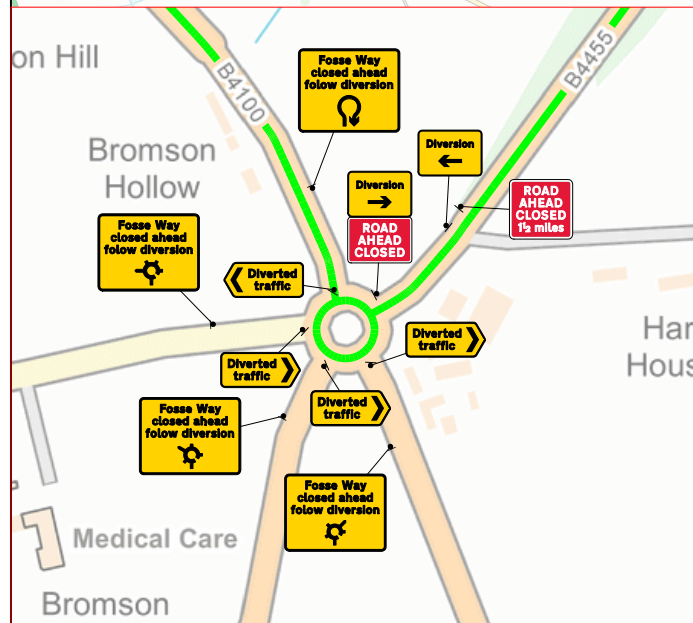

Rev	Description	By	Chkd	Date

Client

Project
 Harbury Lane
 Leamington Spa CV34 7BN
 Grid Ref: 434411 , 260336

Title
 Road closure
 and diversion



Design: DMB	Drawn: DMB	Chkd: WW
Date: 17/08/23	Date: 17/08/23	Date: 17/08/23
Scale: NTS @ A3	Status: PROPOSED	
Drawing No		Rev:
35755.001		

What3words /// vines.proud.stall



Contains Ordnance Survey data © Crown copyright and database right 2023