



Typical Roof Detail

scale 1:10

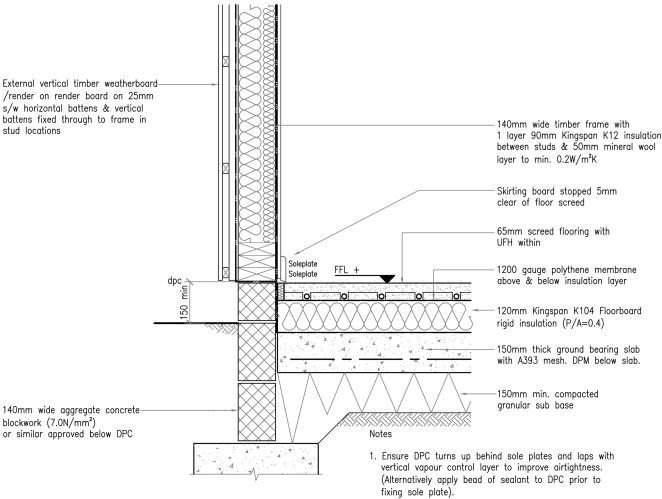


Typical Foundation / Ground Floor Detail

scale 1:10

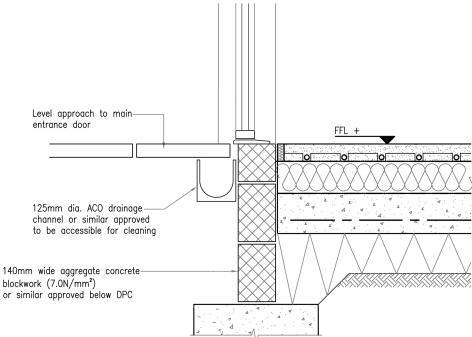


Typical Flush Threshold Detail

scale 1:10

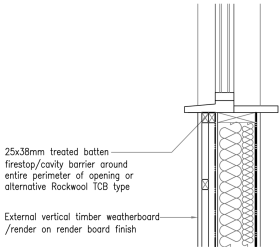


Window Section Detail 1

scale 1:10

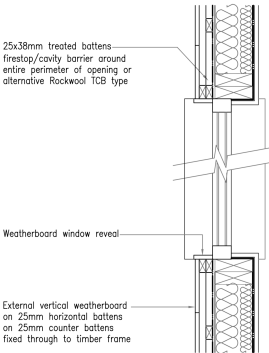

Window Section Detail 2 (weatherboard)

scale 1:10

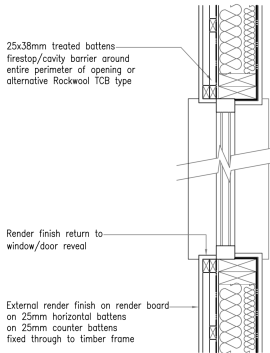

Window Section Detail 2 (render)

scale 1:10



Notes:

Dimensions and levels shown are to be checked before work commences.

All building work is to comply with current Building Regulations & British Standards and to manufacturers specifications if noted.

All structural elements shown are a guide only and are to be verified by a Structural Engineer and/or Building Control Authorities prior to construction.

Rev	Date	Description	By



Solo Timber Frame  
The Byre, Hodore Farm, Hartfield,  
East Sussex TN7 4AR  
Tel No: 01892 771354  
enquiries@solo timber frame.co.uk  
www.solo timber frame.co.uk

Project

Drawing Title

Scale	Date	Drawn	Checked

Drawing No.

BR/SO/18/009/007

Rev