



**NOTES**

ALL LEVELS ARE IN METRES RELATED TO AN ASSUMED DATUM LOCATED ON A STEEL PIN (ST02) AS SHOWN (value 100.00m)

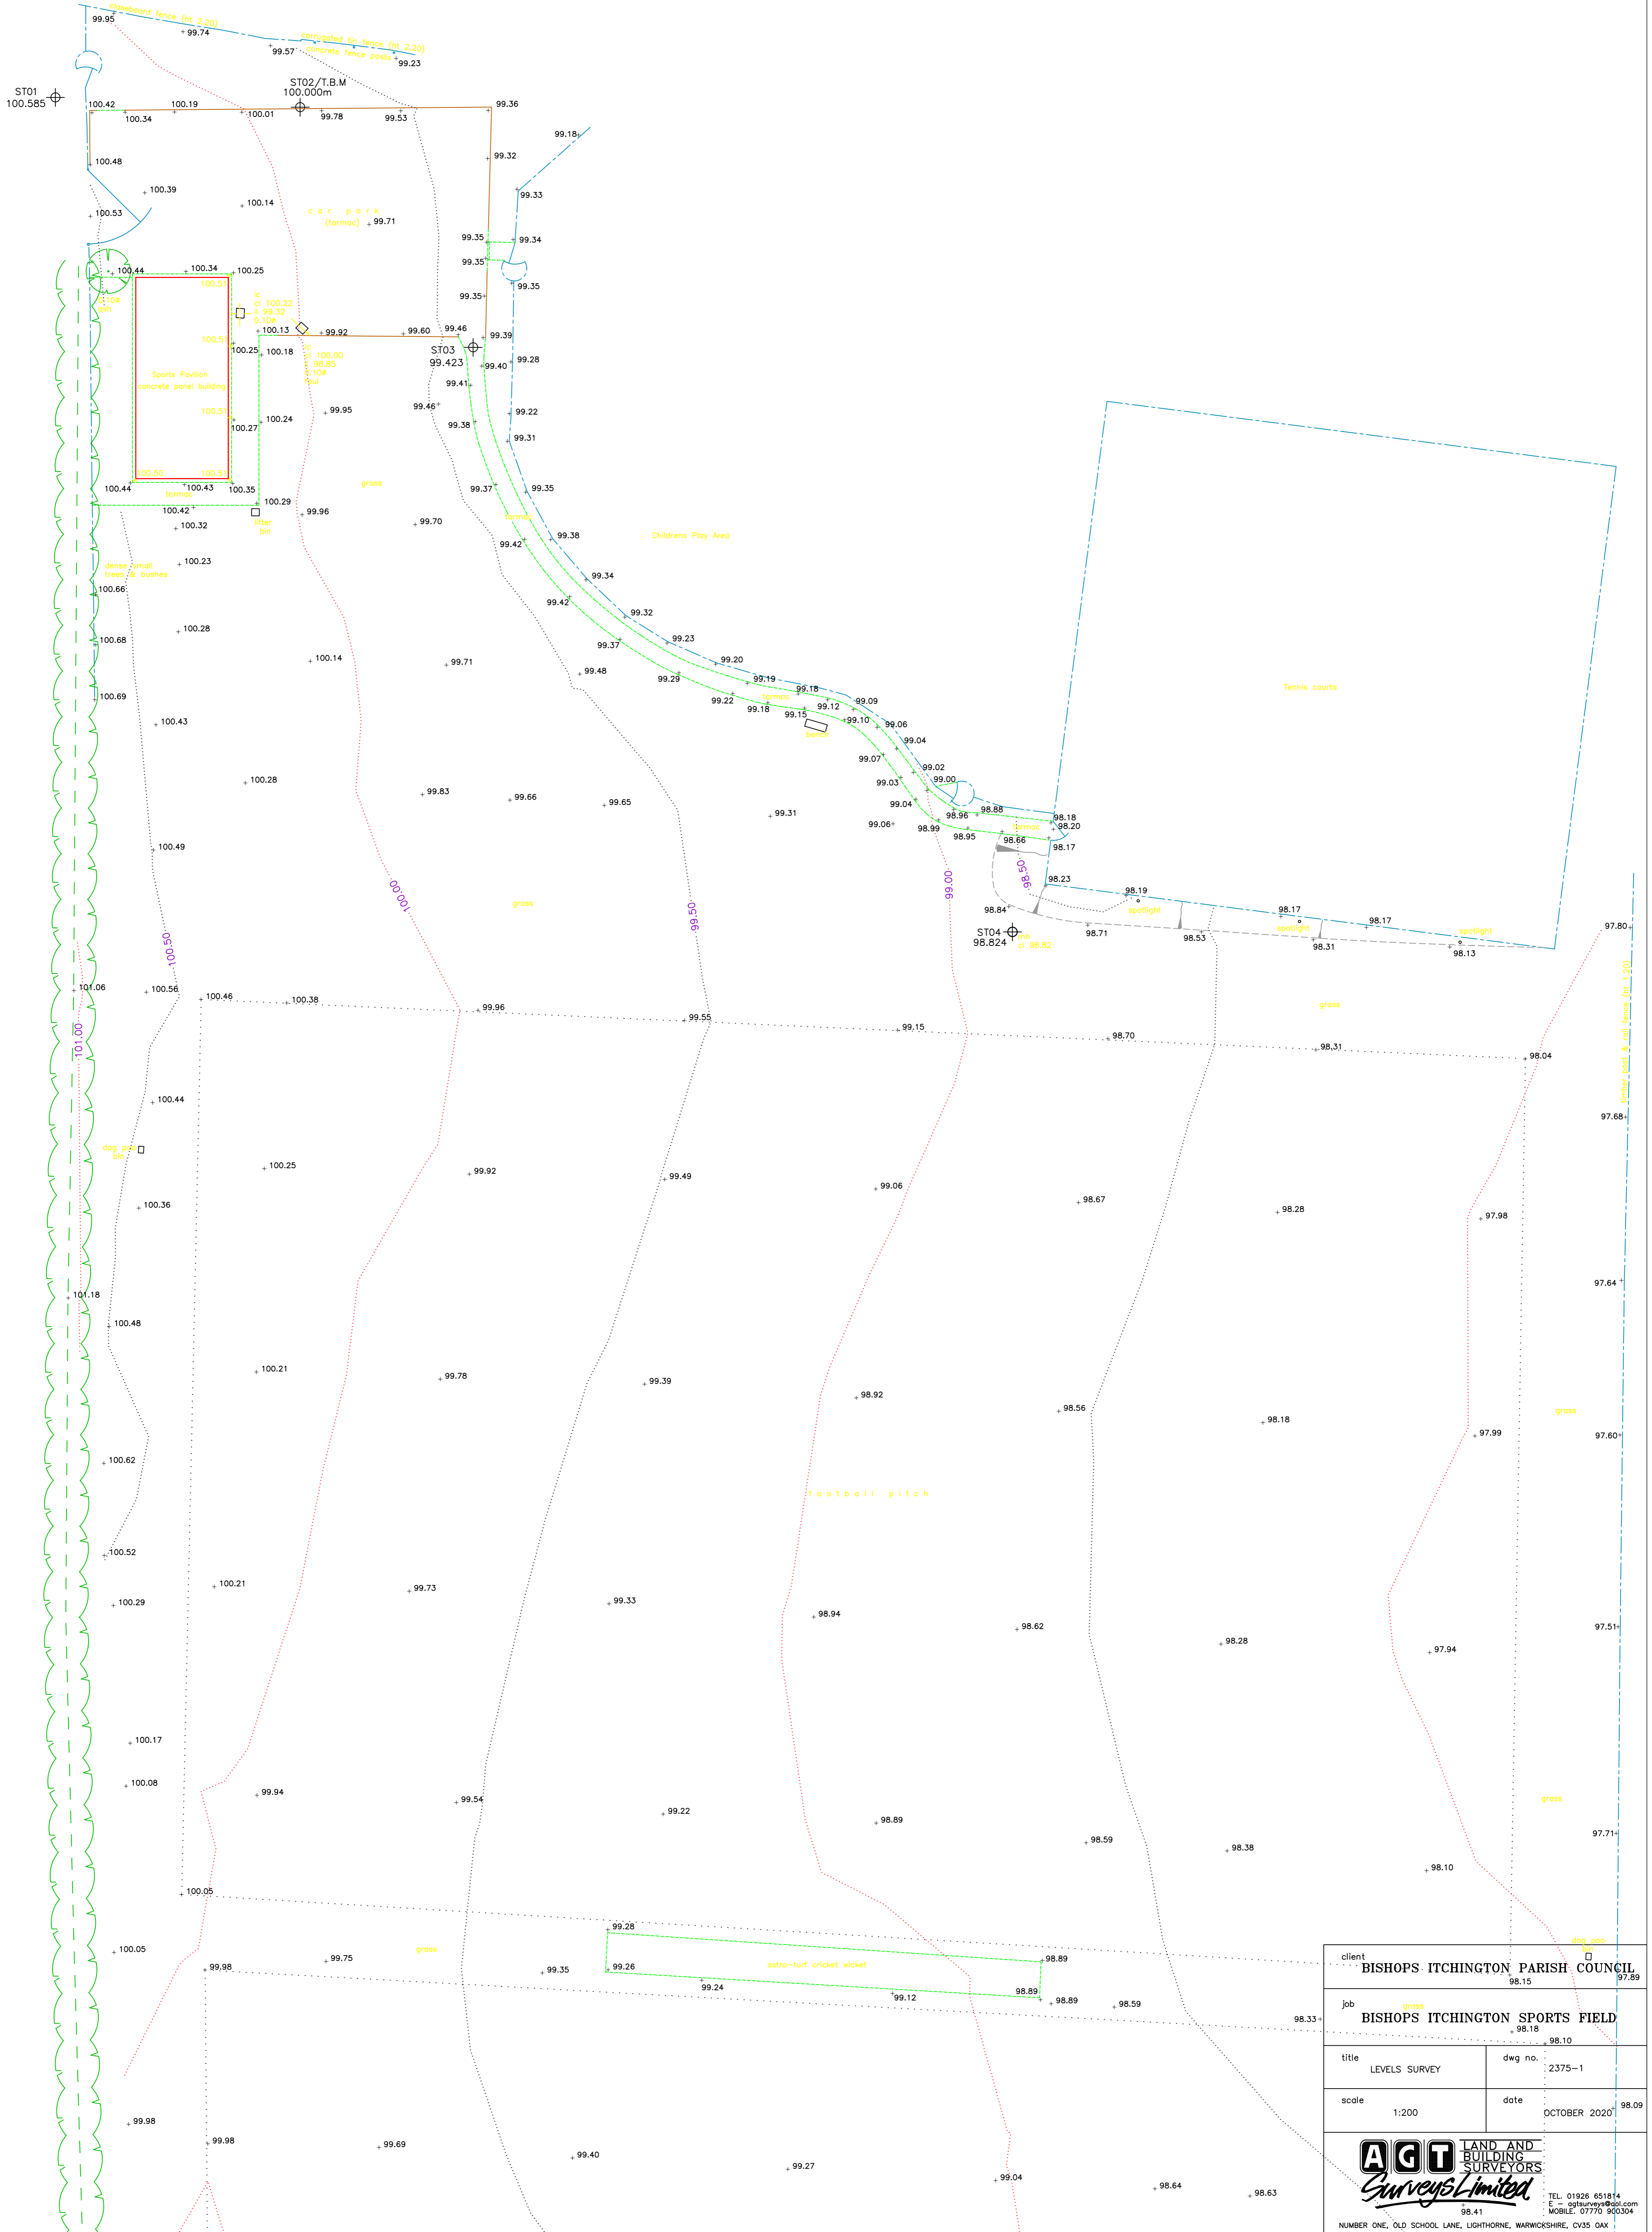

client BISHOPS ITCHINGTON PARISH COUNCIL	
job BISHOPS ITCHINGTON SPORTS FIELD	
title LEVELS SURVEY	dwg no. 2375-1
scale 1:200	date OCTOBER 2020
	
<small>           NUMBER ONE, OLD SCHOOL LANE, LIGHTHORNE, WARWICKSHIRE, CV35 0AX            TEL: 01926 651814            E: gtsurvey@bt.com            MOBILE: 07770 900304         </small>	